




Note:
words in brackets subject to verification after opening up.

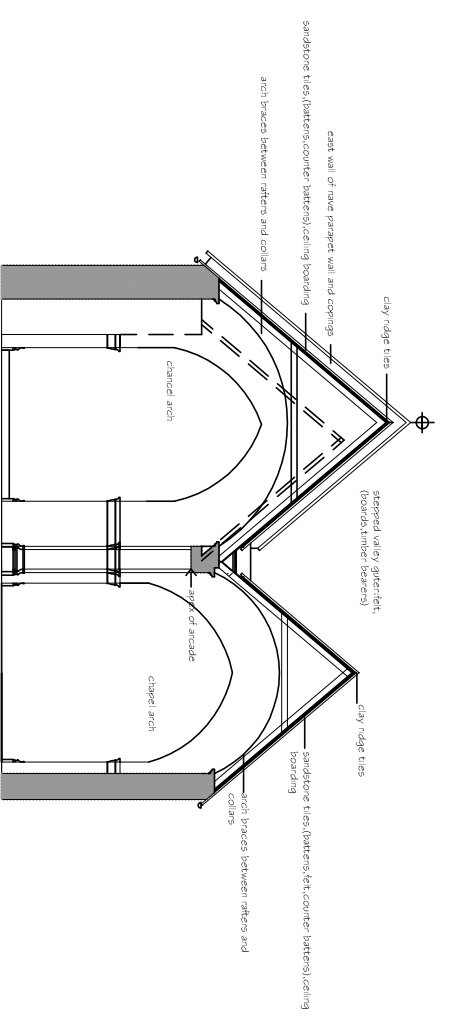

SECTION AA

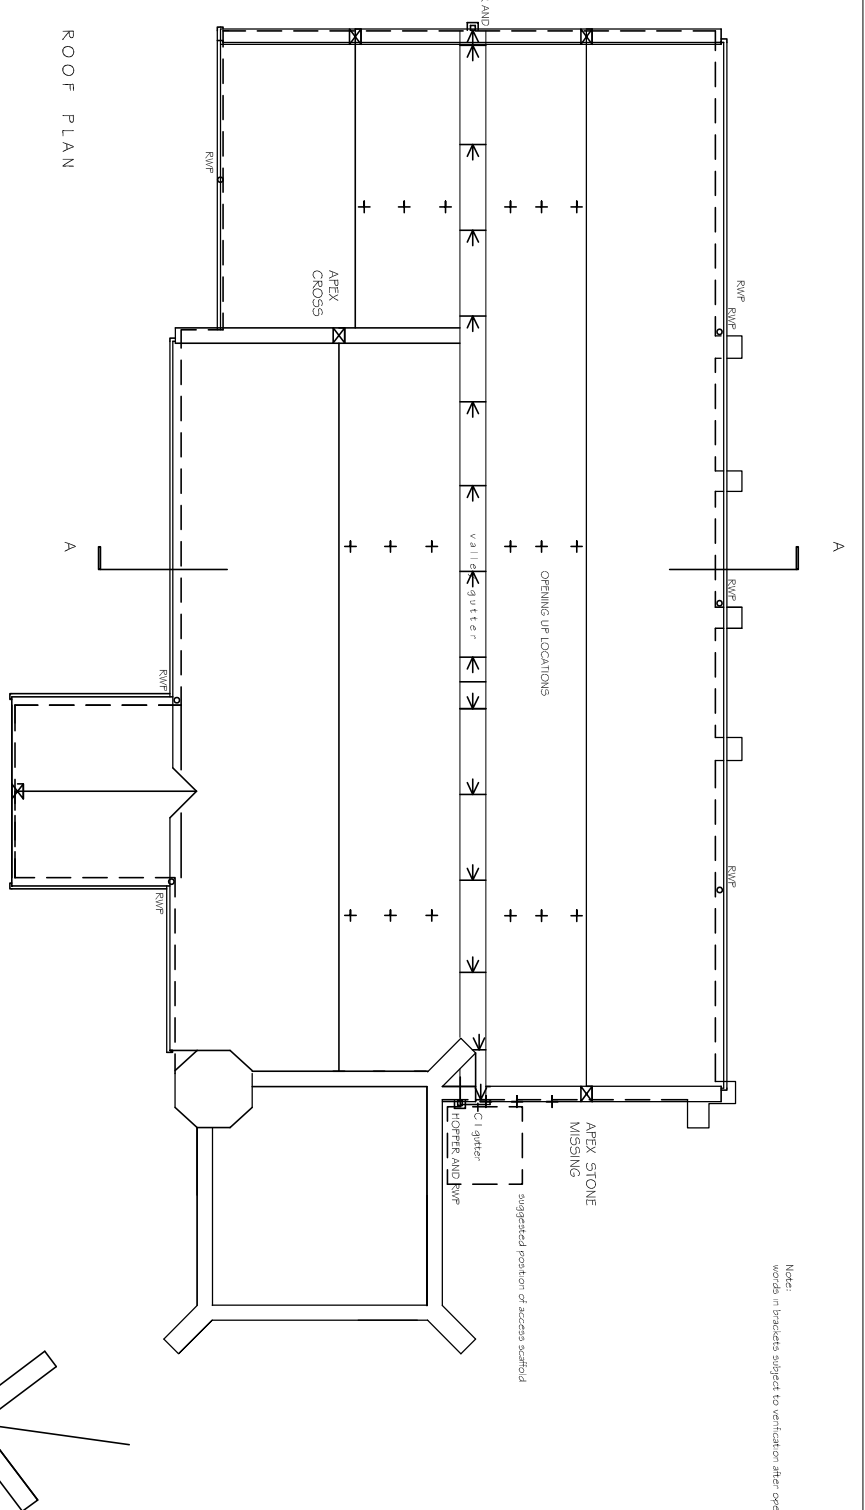

ROOF PLAN

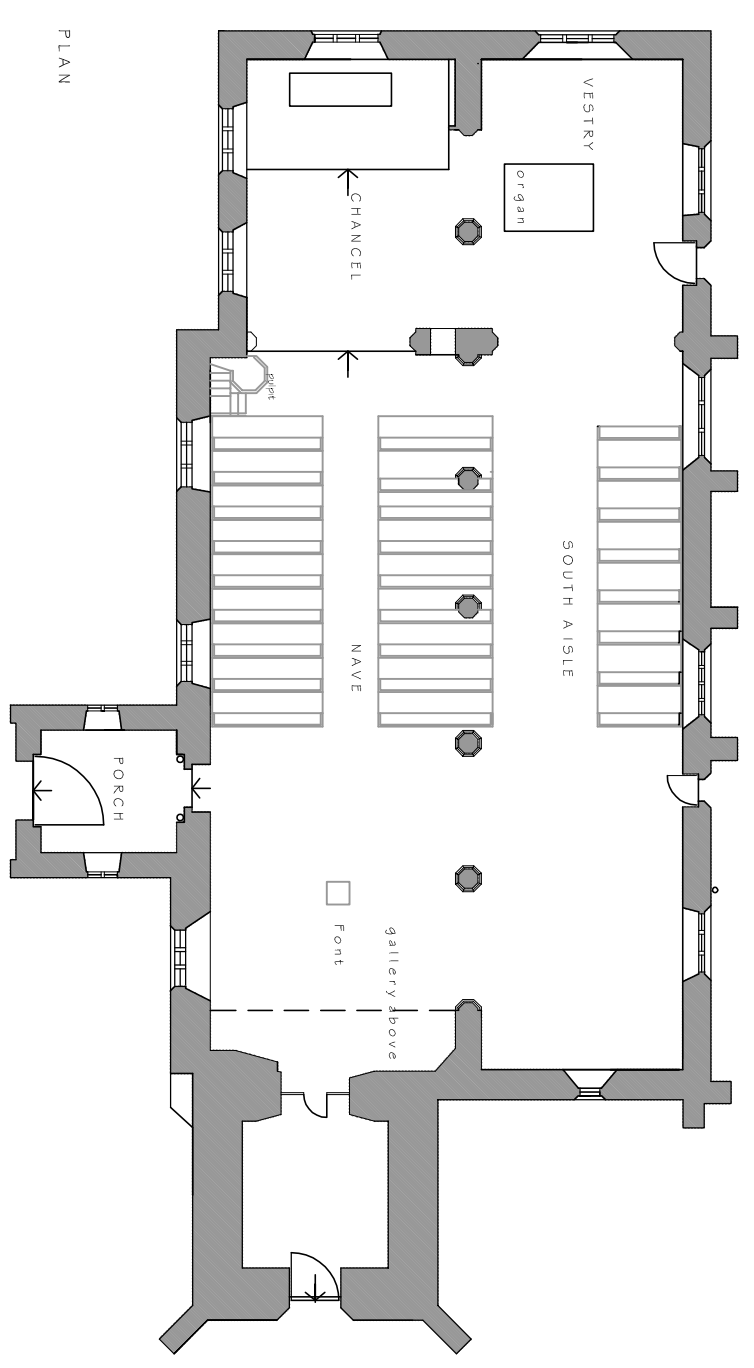

PLAN

Rev: A Existing valley gutter steps added to drawing 08.08.2011

Project: PROPOSED REPAIRS TO ST JAMES THE GREAT CHURCH WESTERLEIGH		
Drawing Title: ANNOTATED SURVEY		
Date: APRIL 2011	Drawn: TSB	The Civil Steel Master Firm, Unit B533, 4A11, The Old Mill, 100 Westley Road, Westley, West London, W5 3AT. Email: contact@stoneecclesiastical.co.uk Ecclesiastical Designers/ Surveyor/ Project Managers
Scale: 1:100 @ A1		
Drawing No: 16406-02A		